




1=10 Section Through Motorised Truss

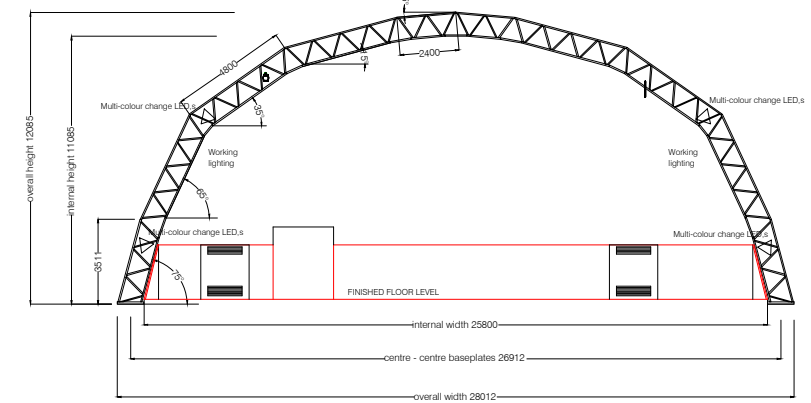



Section CC

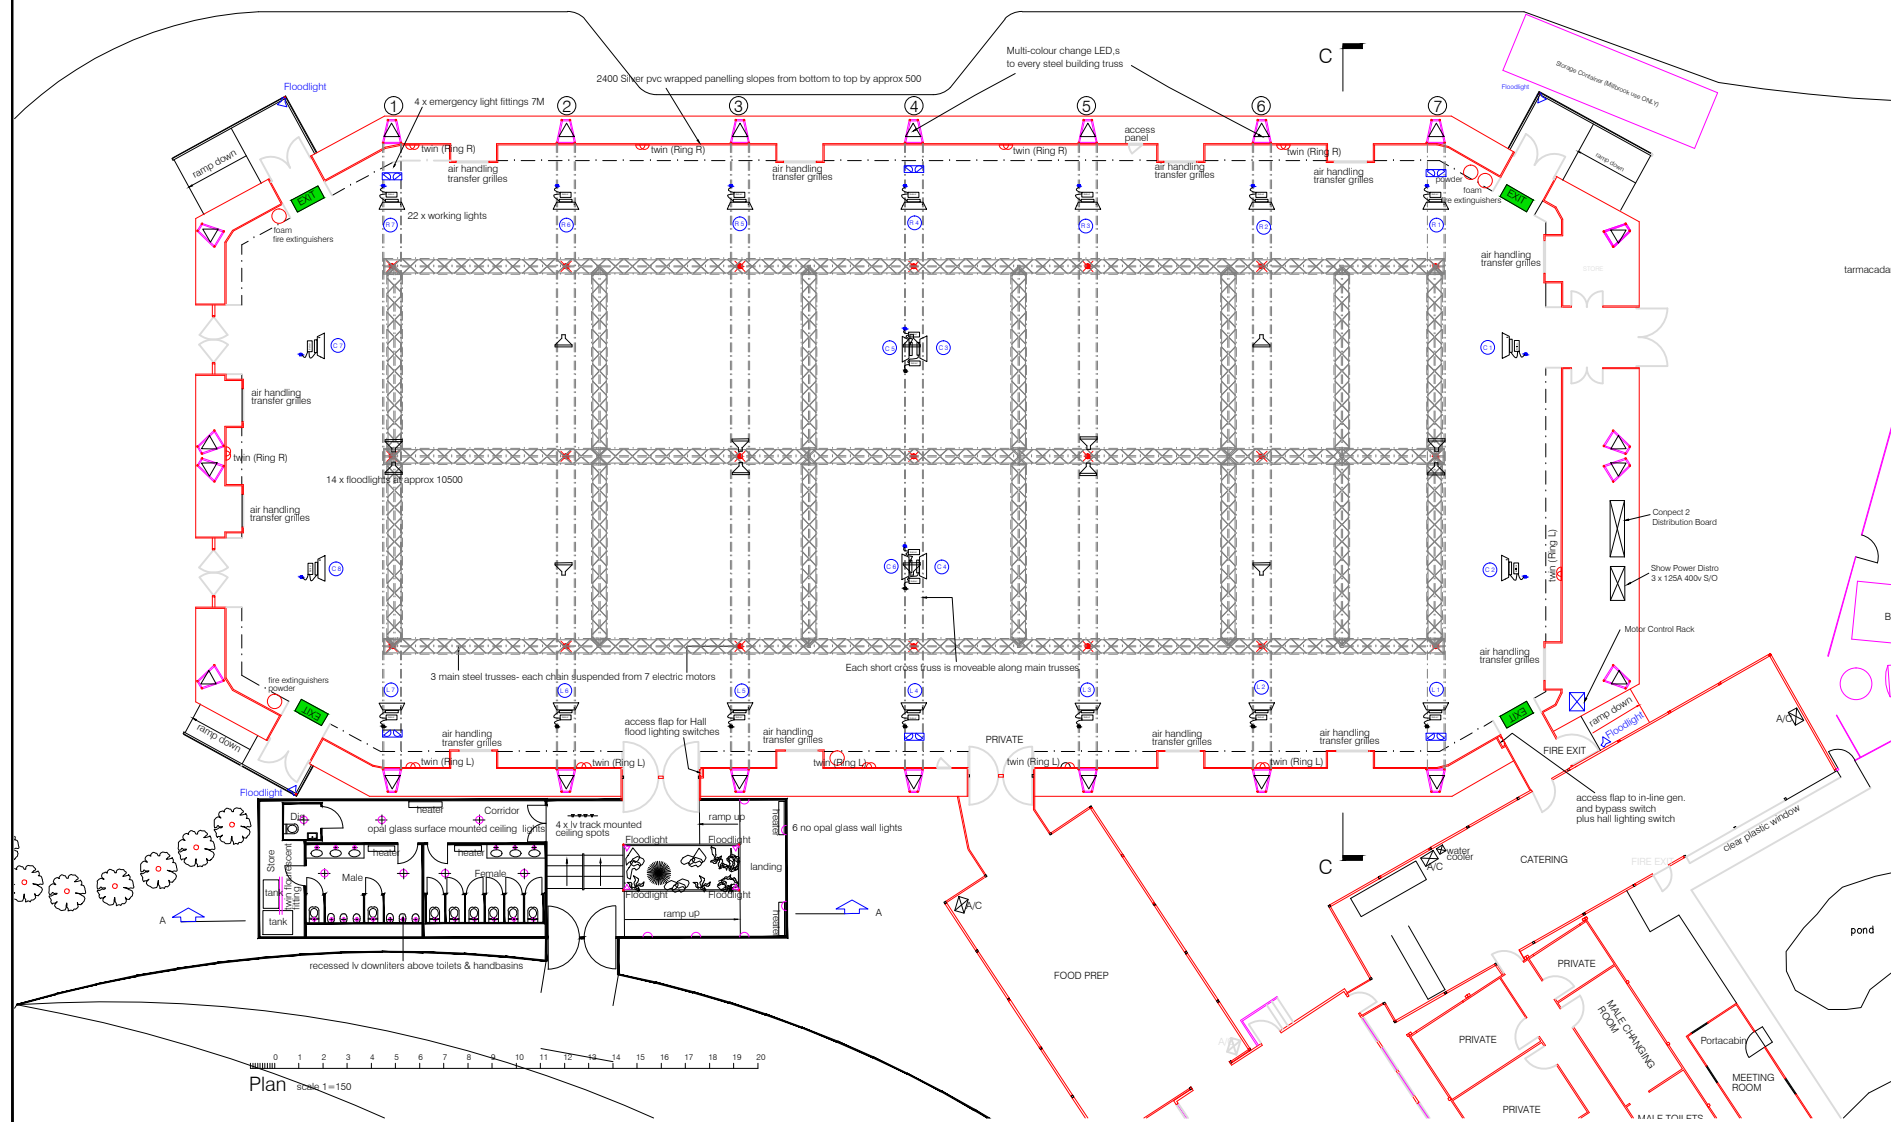


Plan scale 1=150

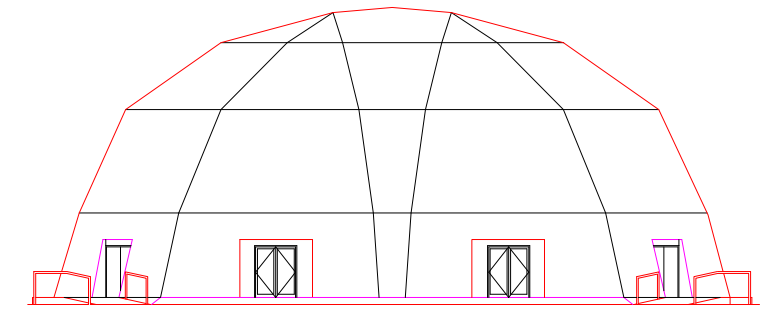

Elevation B

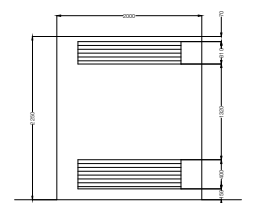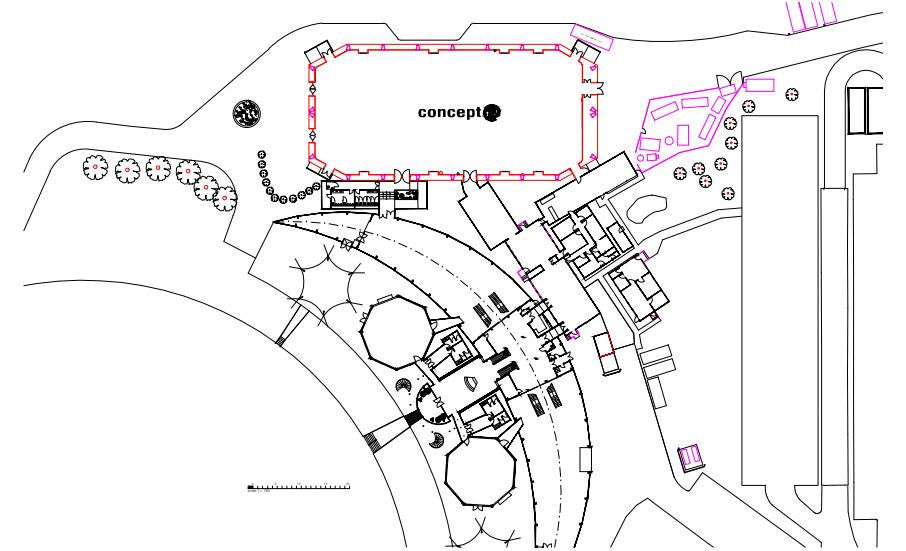

Air Conditioner Enclosures scale 1:50

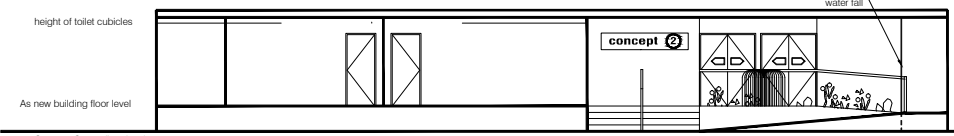

Section AA scale 1=100

Rev. K - Update motorised truss and lighting
 Rev. L - Update Air Con positions

millbrook events
 THE CONCEPT CENTRE
 THE CONCEPT CENTRE,
 MILLBROOK PROVING GROUND, BEDFORD, MK45 2JQ
 Telephone: +44 (0) 1525 408325
 Facsimile: +44 (0) 1525 408277
 E-mail: events@millbrook.co.uk
 Website: www.theconceptcentre.com

concept

WHILST EVERY CARE HAS BEEN TAKEN IN THE PREPARATION OF THIS DRAWING, MILLBROOK EVENTS CANNOT ACCEPT RESPONSIBILITY FOR CRITICAL MEASUREMENTS. IT IS ADVISED THAT SUBMITTORS/CONTRACTORS CARRY OUT THEIR OWN SITE SURVEY BEFORE PROCESSING ANY WORK.

DATE	8 August 2001	ISSUE	
SCALE	1=100, 1=150, 1=750	NO.	2018-01
			L